



ESCALA H:300 ESCALA V:300
CALLE DR. GIL PÉREZ GARCÍA

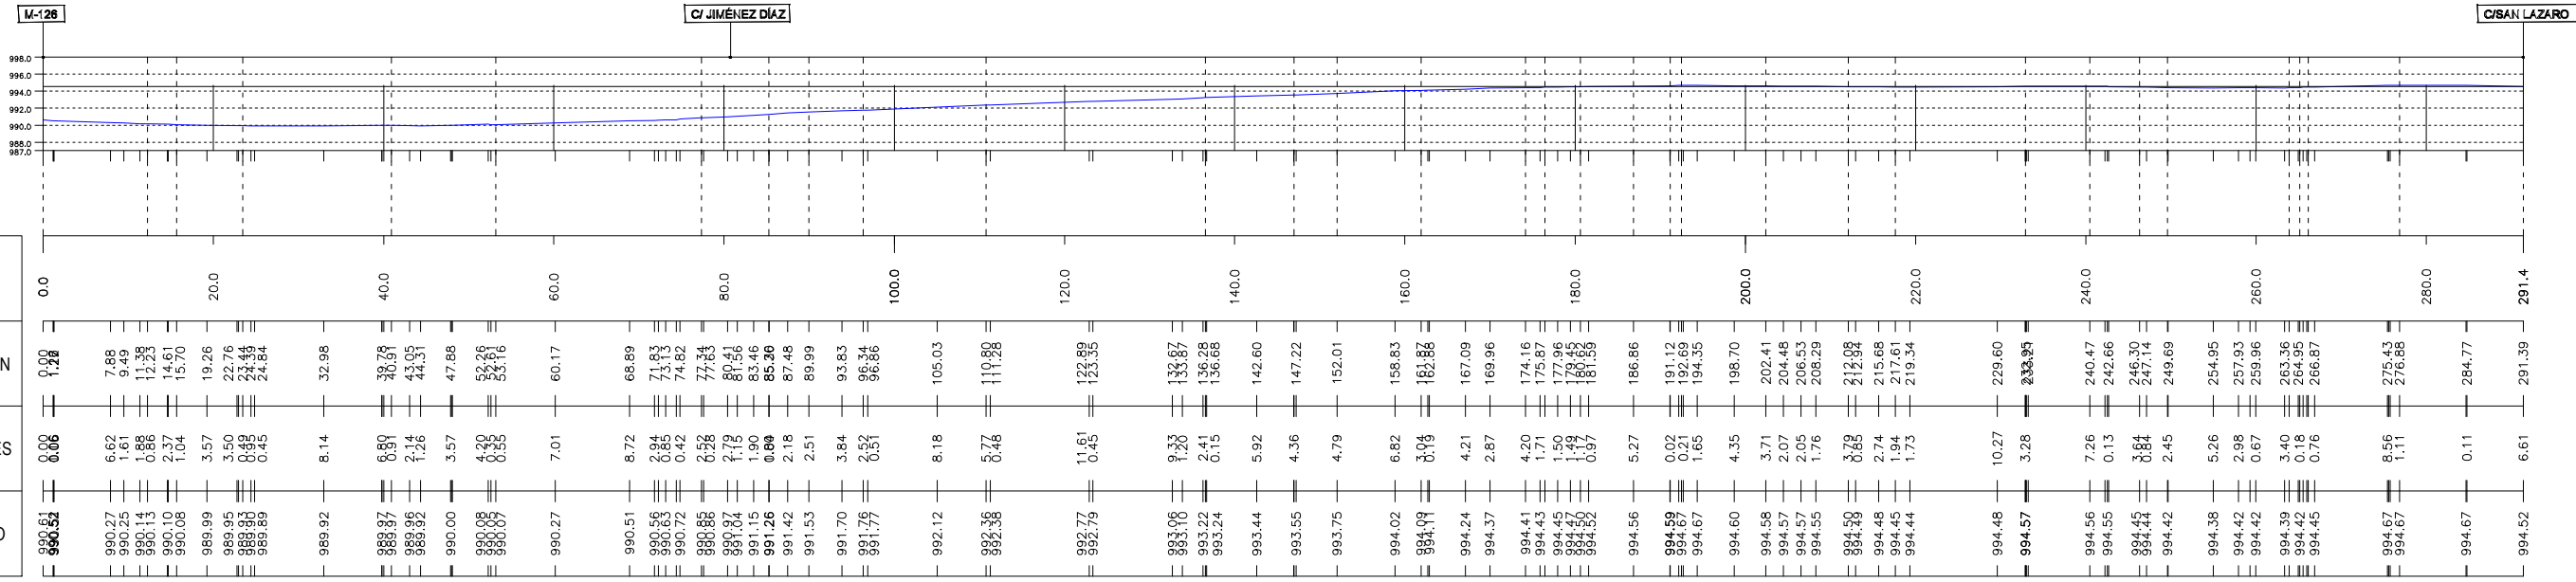

P.K.	DISTANCIAS AL ORIGEN	DISTANCIAS PARCIALES	COTAS DE PROYECTO
0.0	0.00	0.00	990.52
7.88	7.88	6.62	990.27
9.49	9.49	1.61	990.25
11.23	11.23	0.86	990.13
14.61	14.61	2.37	990.10
15.70	15.70	1.04	990.08
19.26	19.26	3.57	989.99
22.76	22.76	3.50	989.95
23.44	23.44	0.69	989.93
24.84	24.84	0.45	989.89
32.98	32.98	8.14	989.92
38.78	38.78	6.89	989.87
43.05	43.05	2.14	989.96
44.31	44.31	1.26	989.92
47.88	47.88	3.57	990.00
52.29	52.29	4.50	990.08
53.16	53.16	0.85	990.07
60.17	60.17	7.01	990.27
66.89	66.89	6.72	990.51
71.83	71.83	2.84	990.56
73.13	73.13	0.85	990.63
74.82	74.82	0.42	990.72
77.34	77.34	2.52	990.85
80.41	80.41	1.79	990.97
81.36	81.36	1.90	991.15
82.46	82.46	0.64	991.25
85.26	85.26	2.18	991.42
87.48	87.48	2.51	991.53
89.99	89.99	3.84	991.70
93.83	93.83	2.52	991.76
96.34	96.34	0.51	991.77
96.86	96.86	0.51	991.77
105.03	105.03	8.18	992.12
110.88	110.88	5.77	992.38
111.28	111.28	0.46	992.38
122.99	122.99	11.61	992.77
123.35	123.35	0.45	992.79
133.67	133.67	9.33	993.06
136.28	136.28	2.41	993.22
136.68	136.68	0.15	993.24
142.60	142.60	5.92	993.44
147.22	147.22	4.36	993.55
152.01	152.01	4.79	993.75
158.83	158.83	6.82	994.02
162.86	162.86	4.04	994.09
167.09	167.09	4.21	994.24
168.96	168.96	2.87	994.37
174.16	174.16	4.20	994.41
175.87	175.87	1.71	994.43
177.96	177.96	1.50	994.45
178.45	178.45	1.49	994.47
181.56	181.56	0.97	994.52
186.86	186.86	5.27	994.56
191.12	191.12	0.02	994.59
192.69	192.69	0.21	994.67
194.35	194.35	1.65	994.67
198.70	198.70	4.35	994.60
202.41	202.41	3.71	994.58
204.48	204.48	2.07	994.57
206.53	206.53	2.05	994.57
208.29	208.29	1.76	994.55
212.98	212.98	4.69	994.50
215.68	215.68	2.74	994.48
217.61	217.61	1.94	994.45
219.34	219.34	1.73	994.44
228.60	228.60	10.27	994.48
233.95	233.95	3.28	994.57
240.47	240.47	7.26	994.56
242.66	242.66	0.13	994.55
246.30	246.30	3.64	994.45
247.14	247.14	0.84	994.44
249.69	249.69	2.45	994.42
254.95	254.95	5.26	994.38
257.93	257.93	2.98	994.42
259.96	259.96	0.67	994.42
263.36	263.36	3.40	994.39
264.95	264.95	0.18	994.42
266.87	266.87	0.76	994.45
275.43	275.43	8.56	994.67
276.88	276.88	1.11	994.67
284.77	284.77	0.11	994.67
291.39	291.39	6.61	994.52

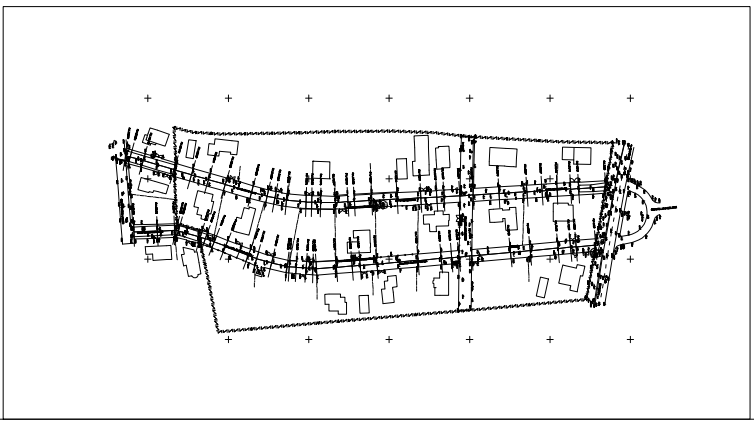

PROYECTO DE EJECUCIÓN DE: **URBANIZACIÓN DE LAS ROTURAS**
PLANO DE: **PERFIL LONGITUDINAL CALLE DOCTOR GIL PÉREZ**



AYUNTAMIENTO
BUITRAGO DEL LOZOYA

MARTA RUBIO MARTÍN
ARQUITECTA COL. 15.991

FECHA
FEBRERO 2020

ESCALA
1/500

PLANO Nº **04.1**